


Handwritten initials or signature on the left margin.

 


MAIN FLOOR PLAN

scale: 1/8" = 1'-0"

11/28/07




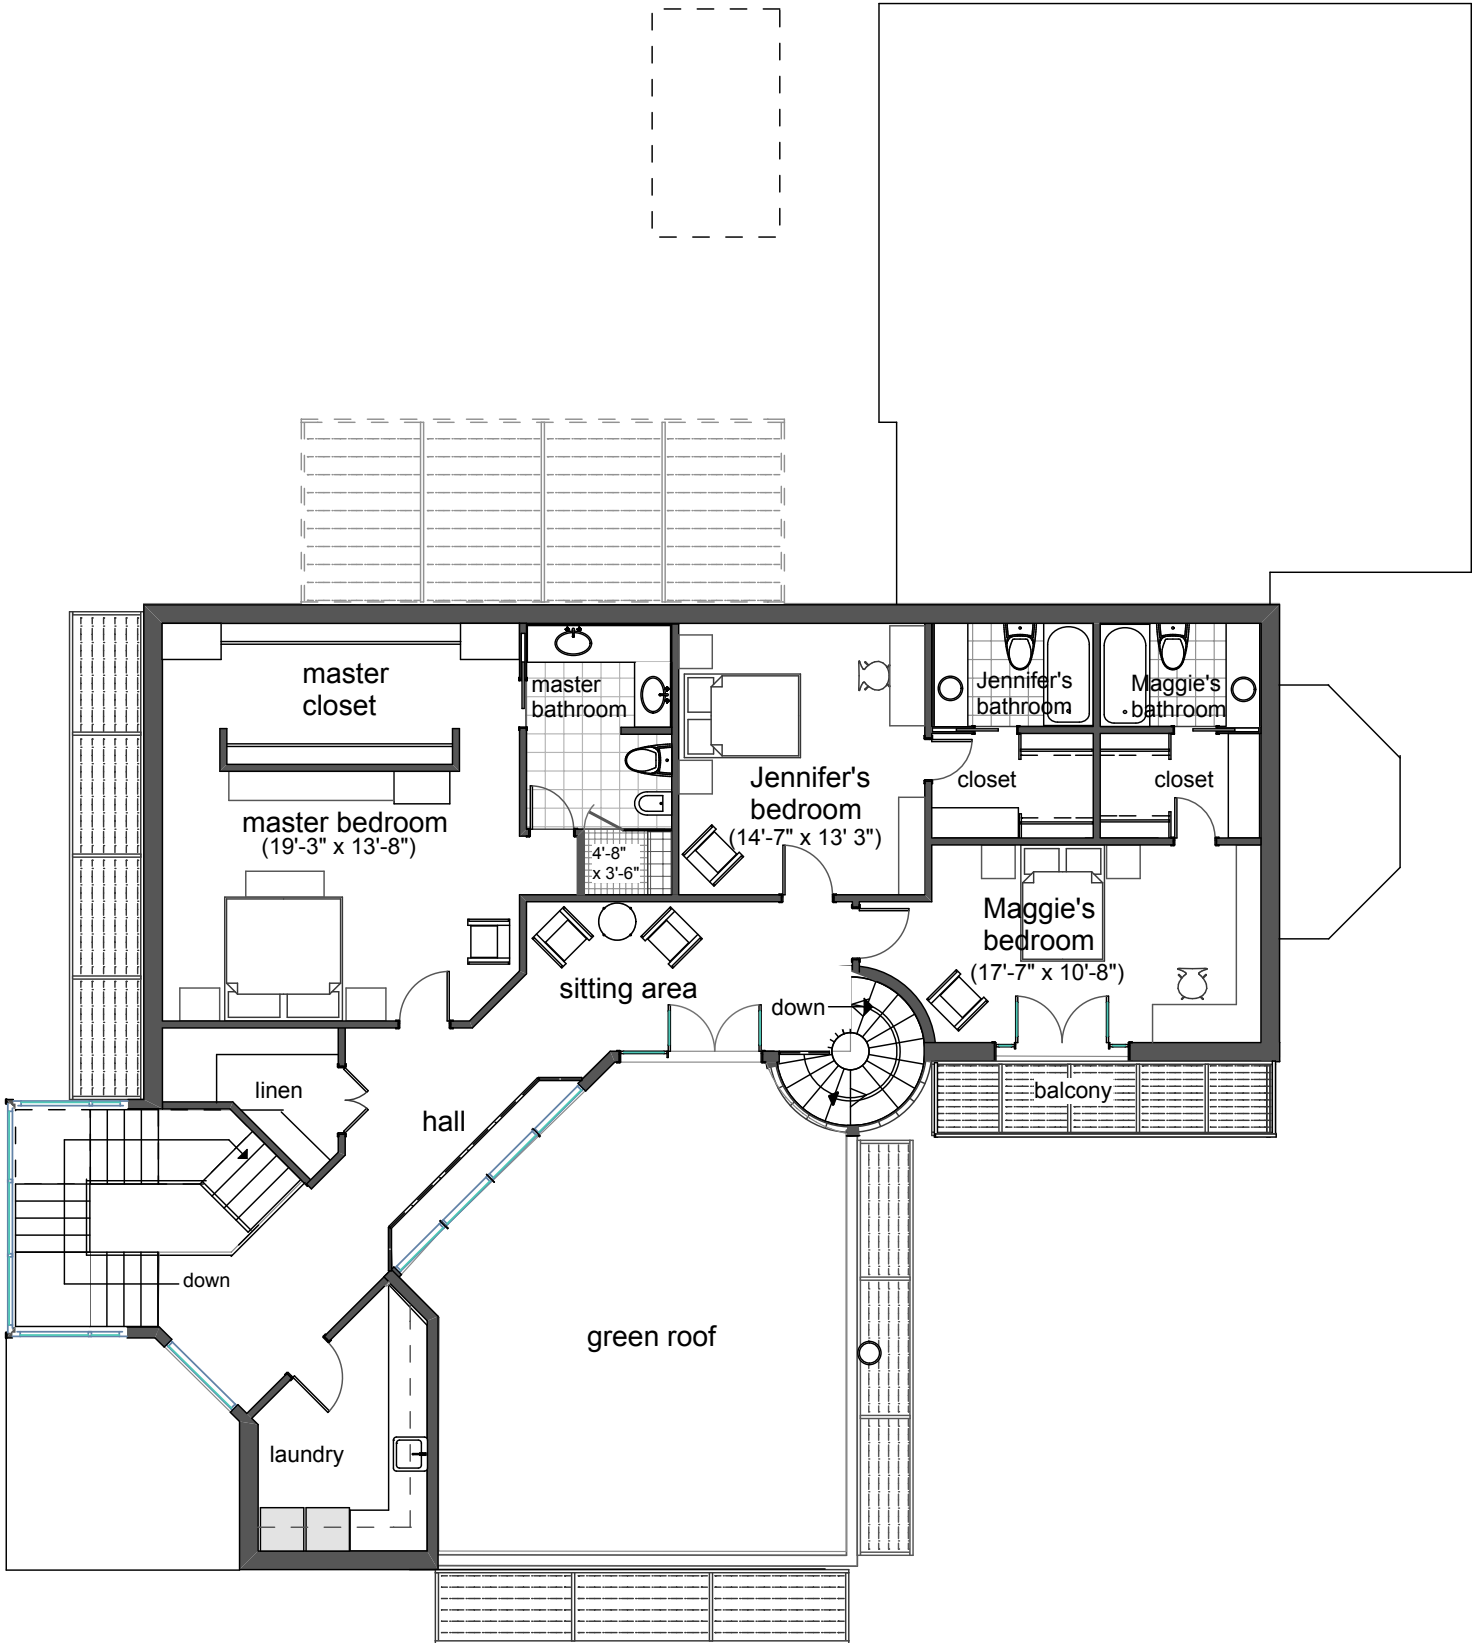


0 4' 8' 16'

SECOND FLOOR PLAN

scale: 1/8" = 1'-0"

11/28/07

 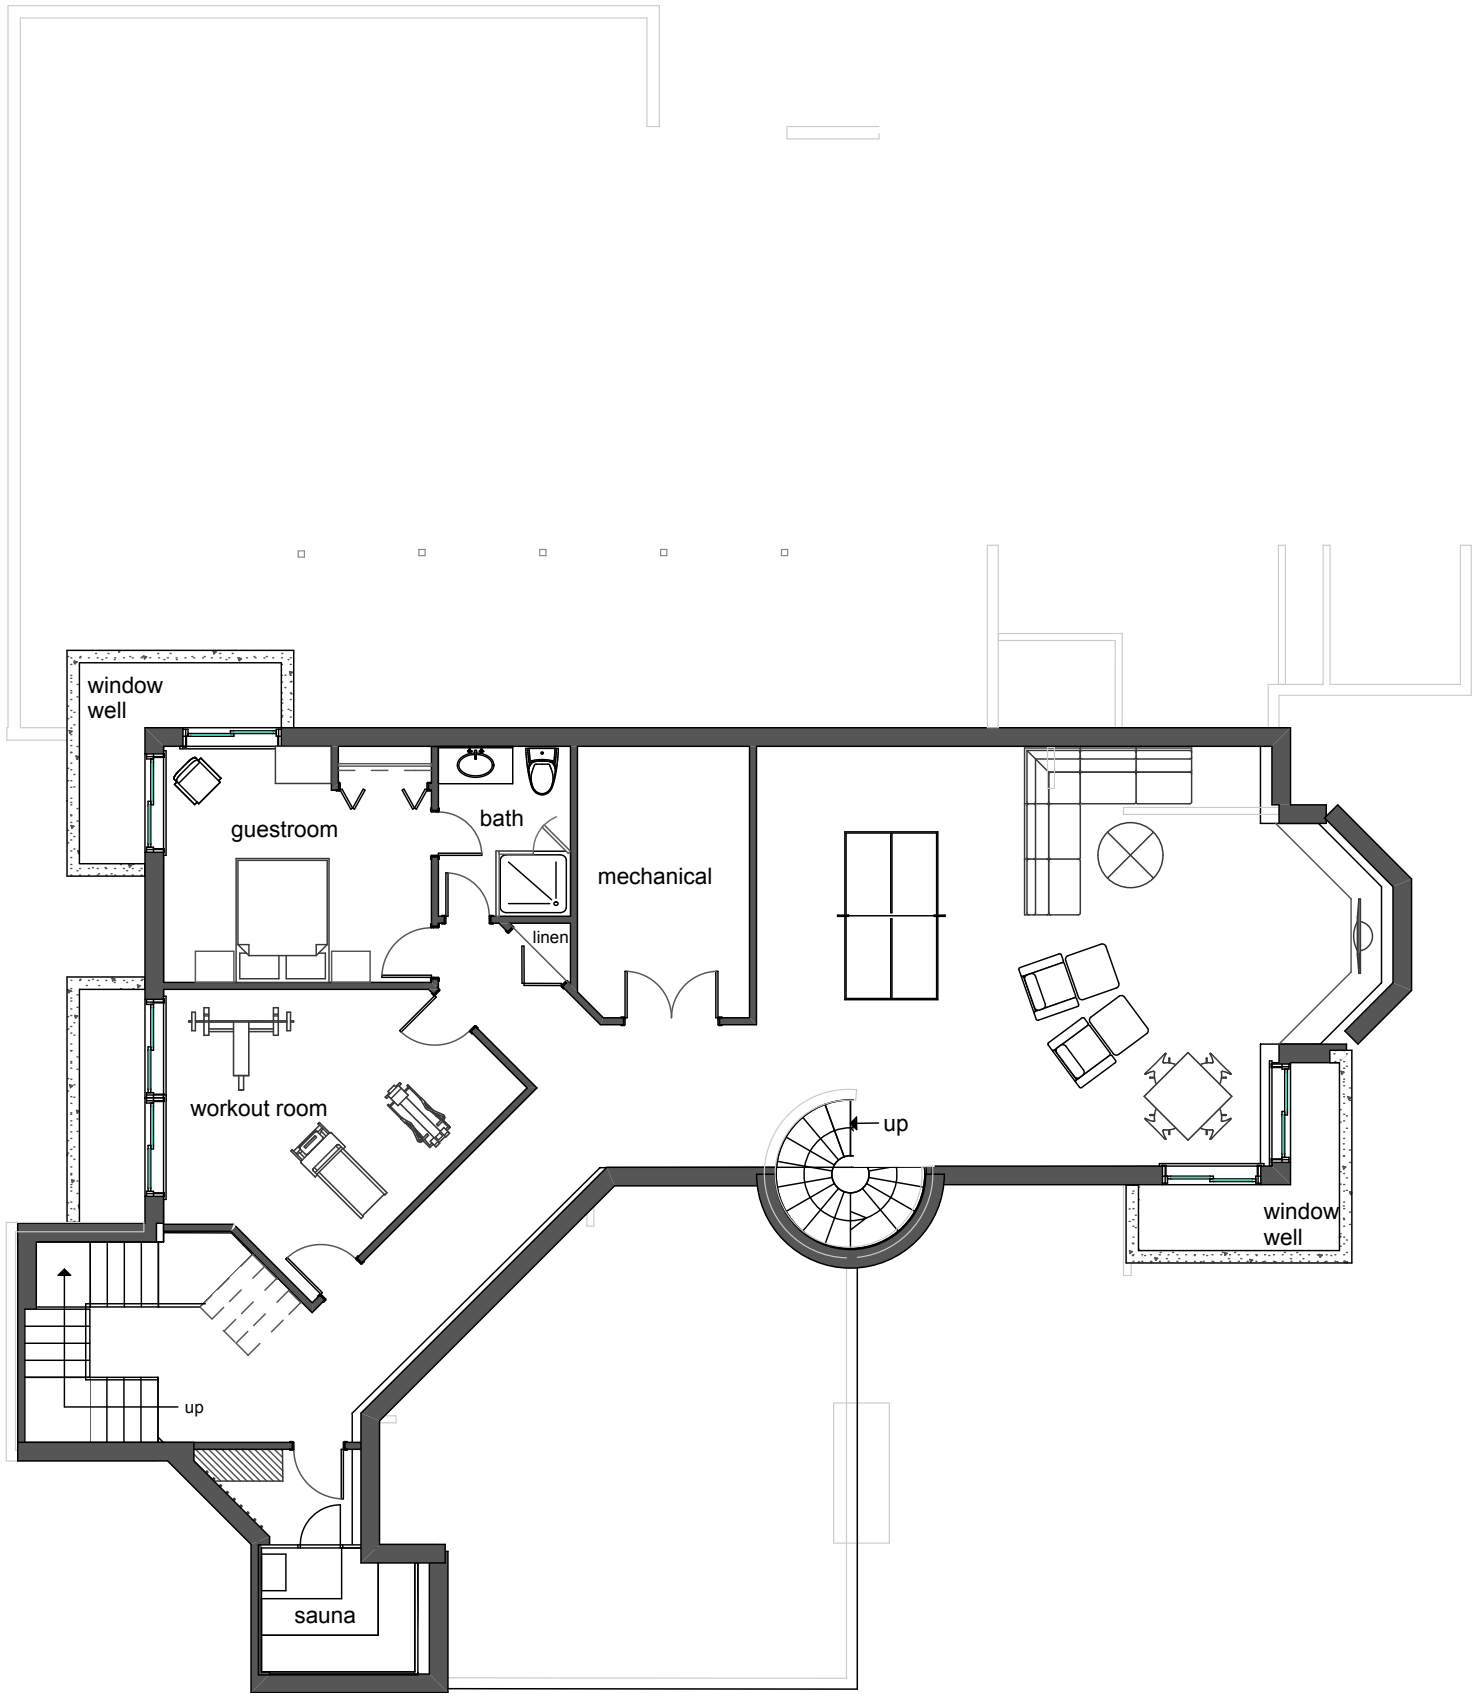

BASEMENT FLOOR PLAN
scale: 1/8" = 1'-0" 11/28/07