


EAST-WEST SECTION S-2
scale: 1/4" = 1'-0"

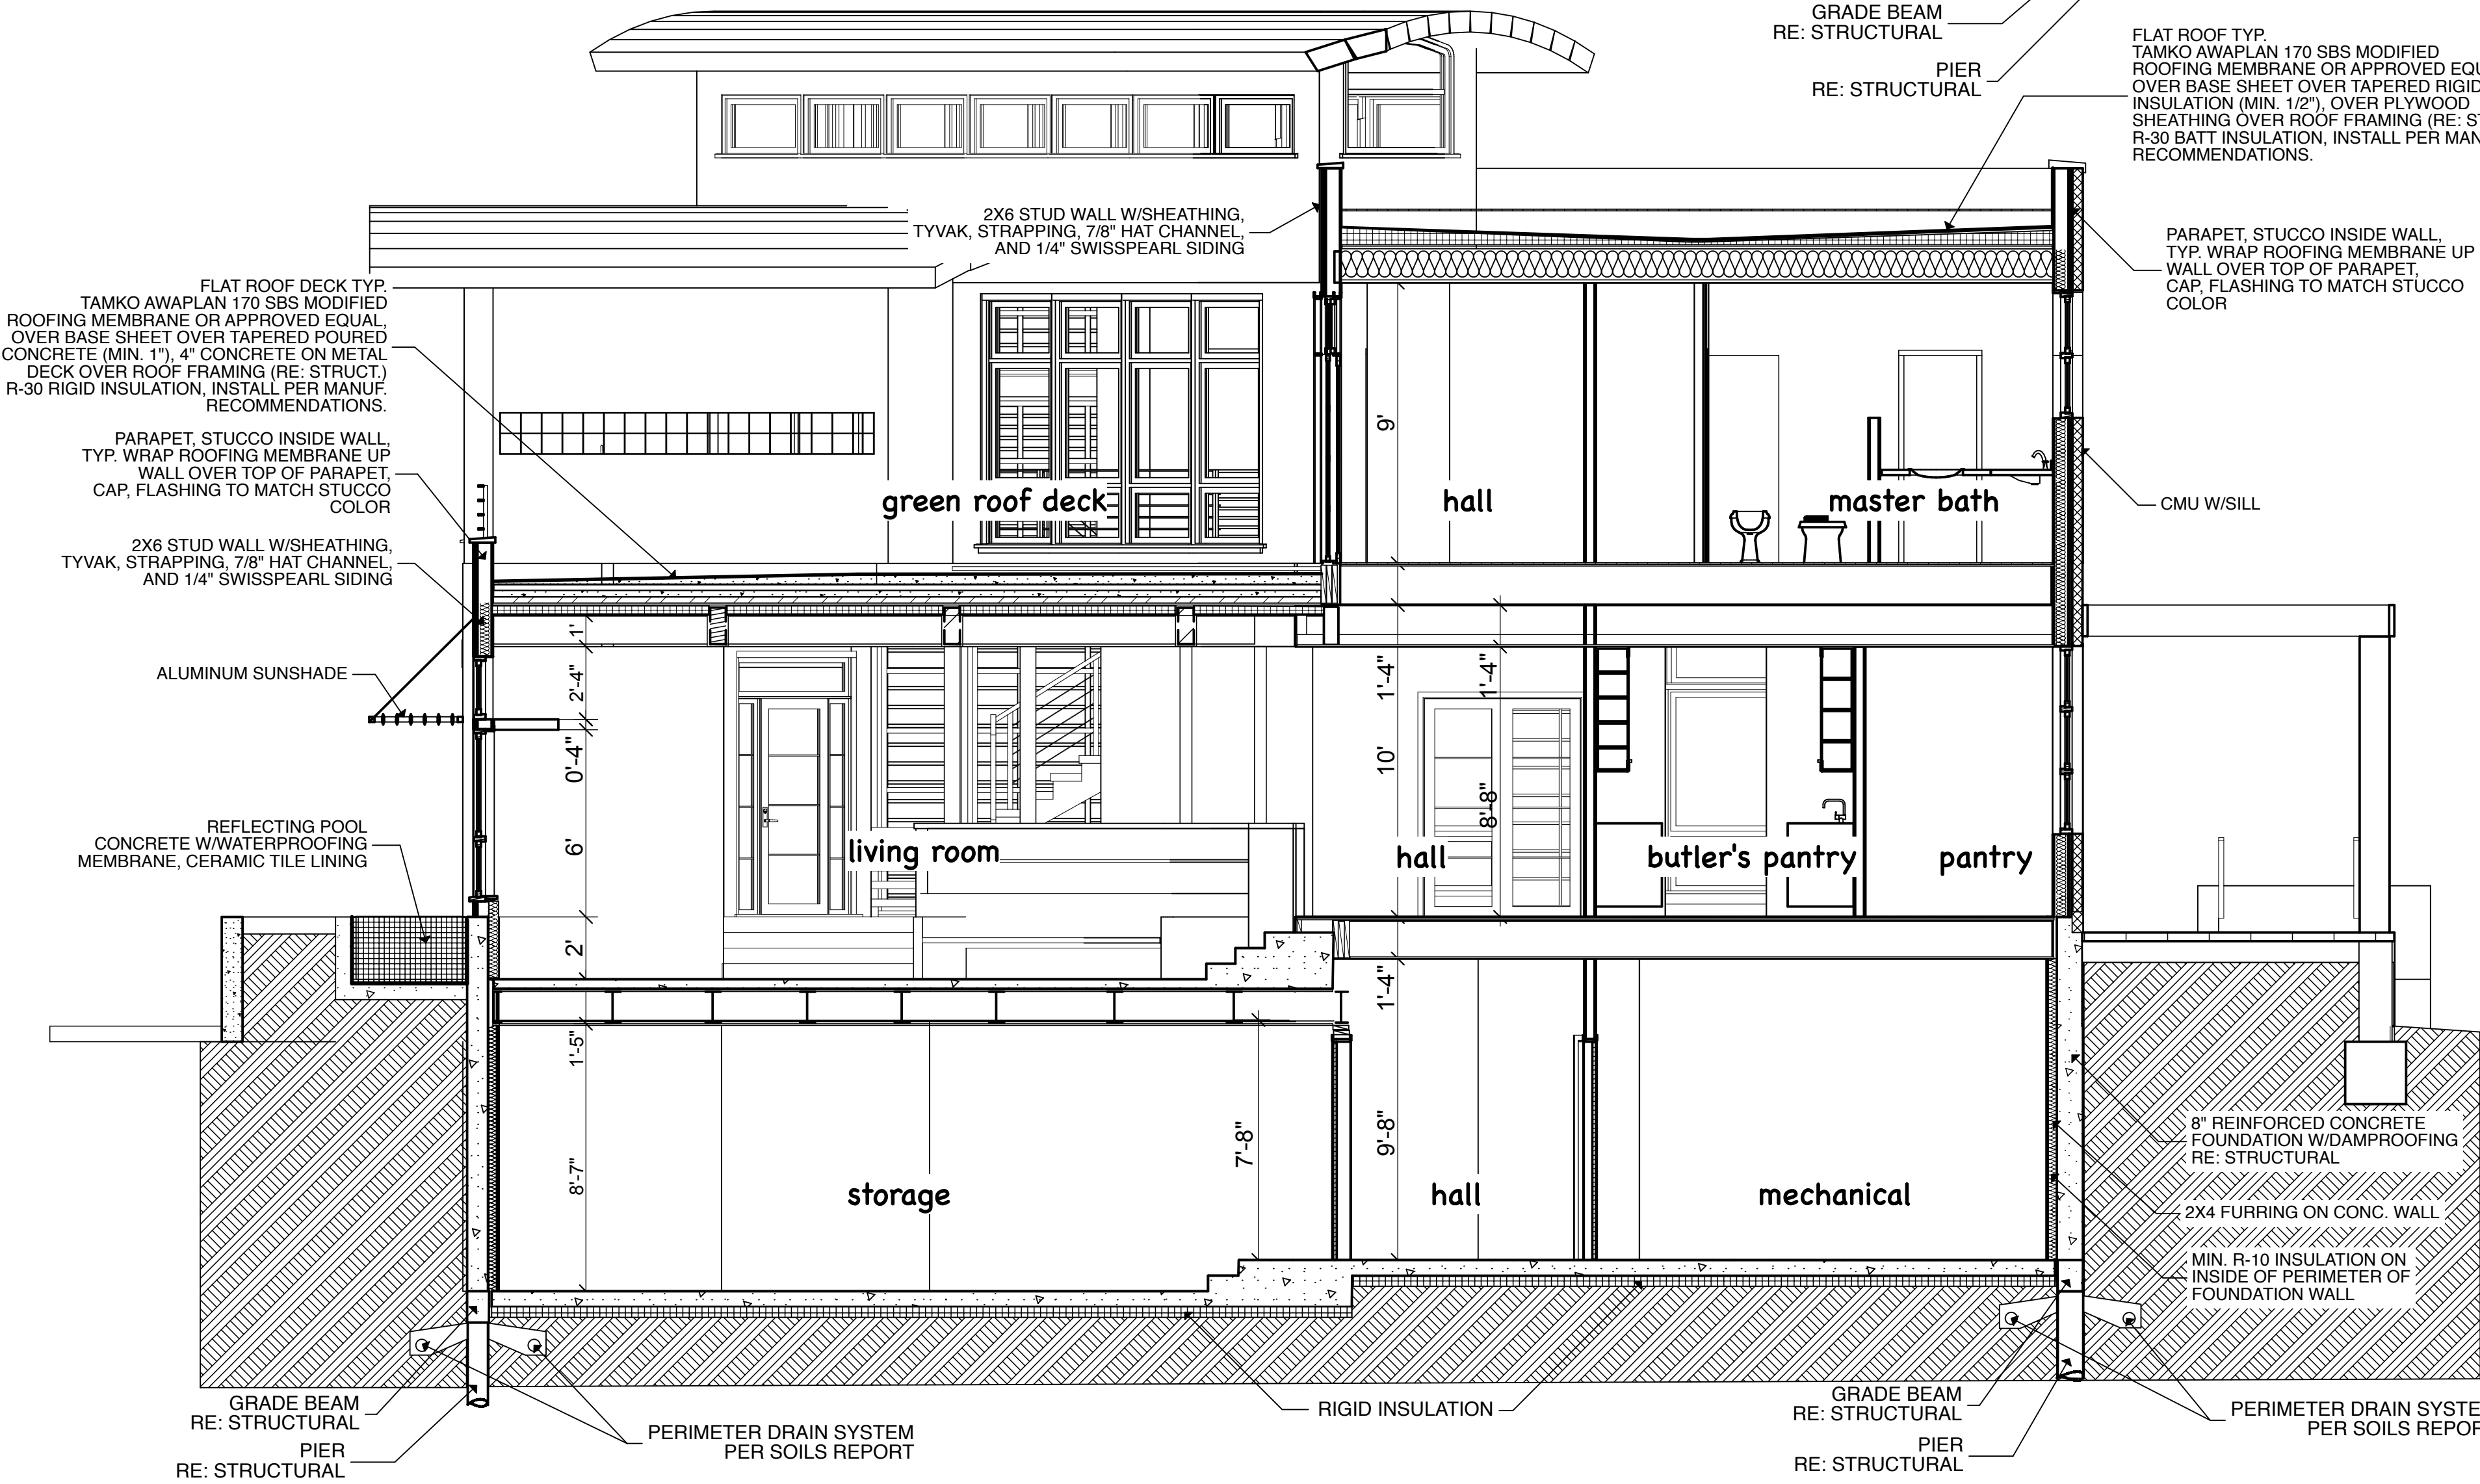

NORTH-SOUTH SECTION S-1
scale: 1/4" = 1'-0"

NOTE: REFER TO STRUCTURAL DRAWINGS FOR ALL STRUCTURAL ELEMENTS, DIMENSIONS AND LOCATIONS.

Virginia DuBrucq, AIA
1919 E. Mississippi Ave.
Denver, Colorado 80210
303-698-2200
303-698-9397
ginnydubrucq@questoffice.net

SECTIONS S-1 & S-2

revised: FOR CONSTRUCTION

date: APRIL 1, 2008

ANDERMAN RESIDENCE
830 SOUTH ST. PAUL ST.
DENVER COLORADO 80209

drawing #
A-08